




FRONT ELEVATION

SCALE: 1/4"=1'-0"




REAR ELEVATION

SCALE: 1/4"=1'-0"

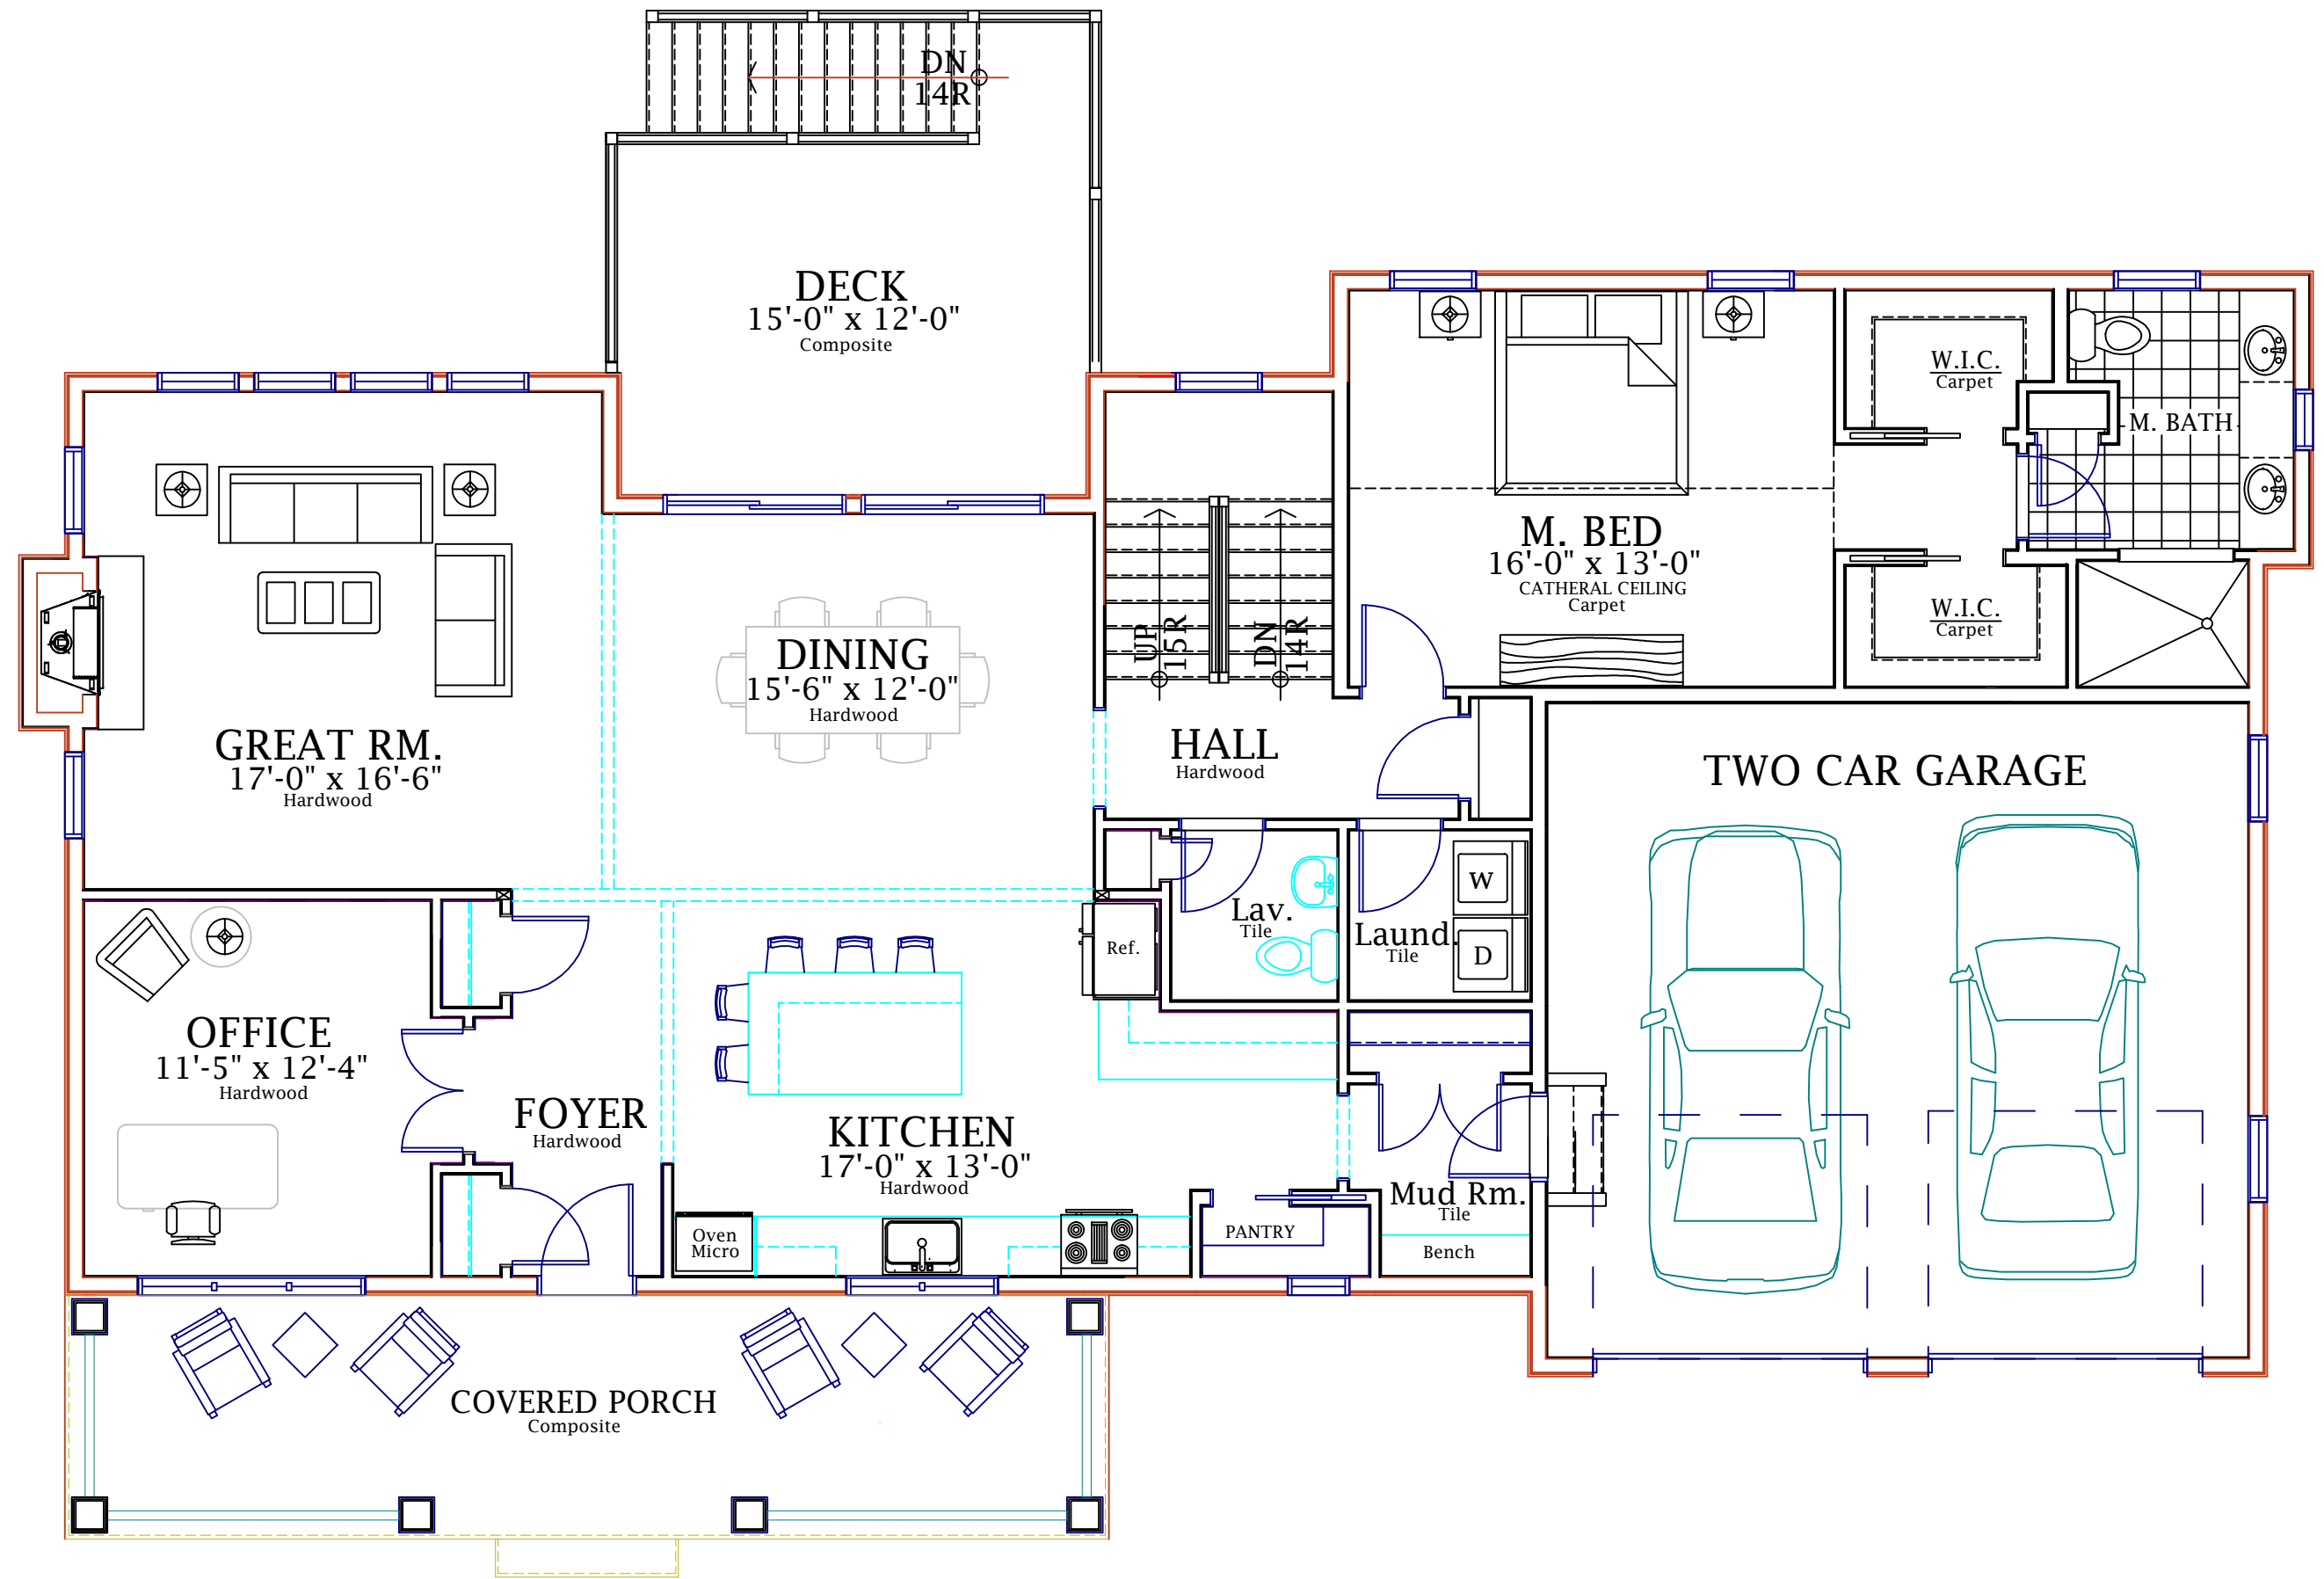

FIRST FLOOR PLAN

LIVING AREA: 1,774 S.F.

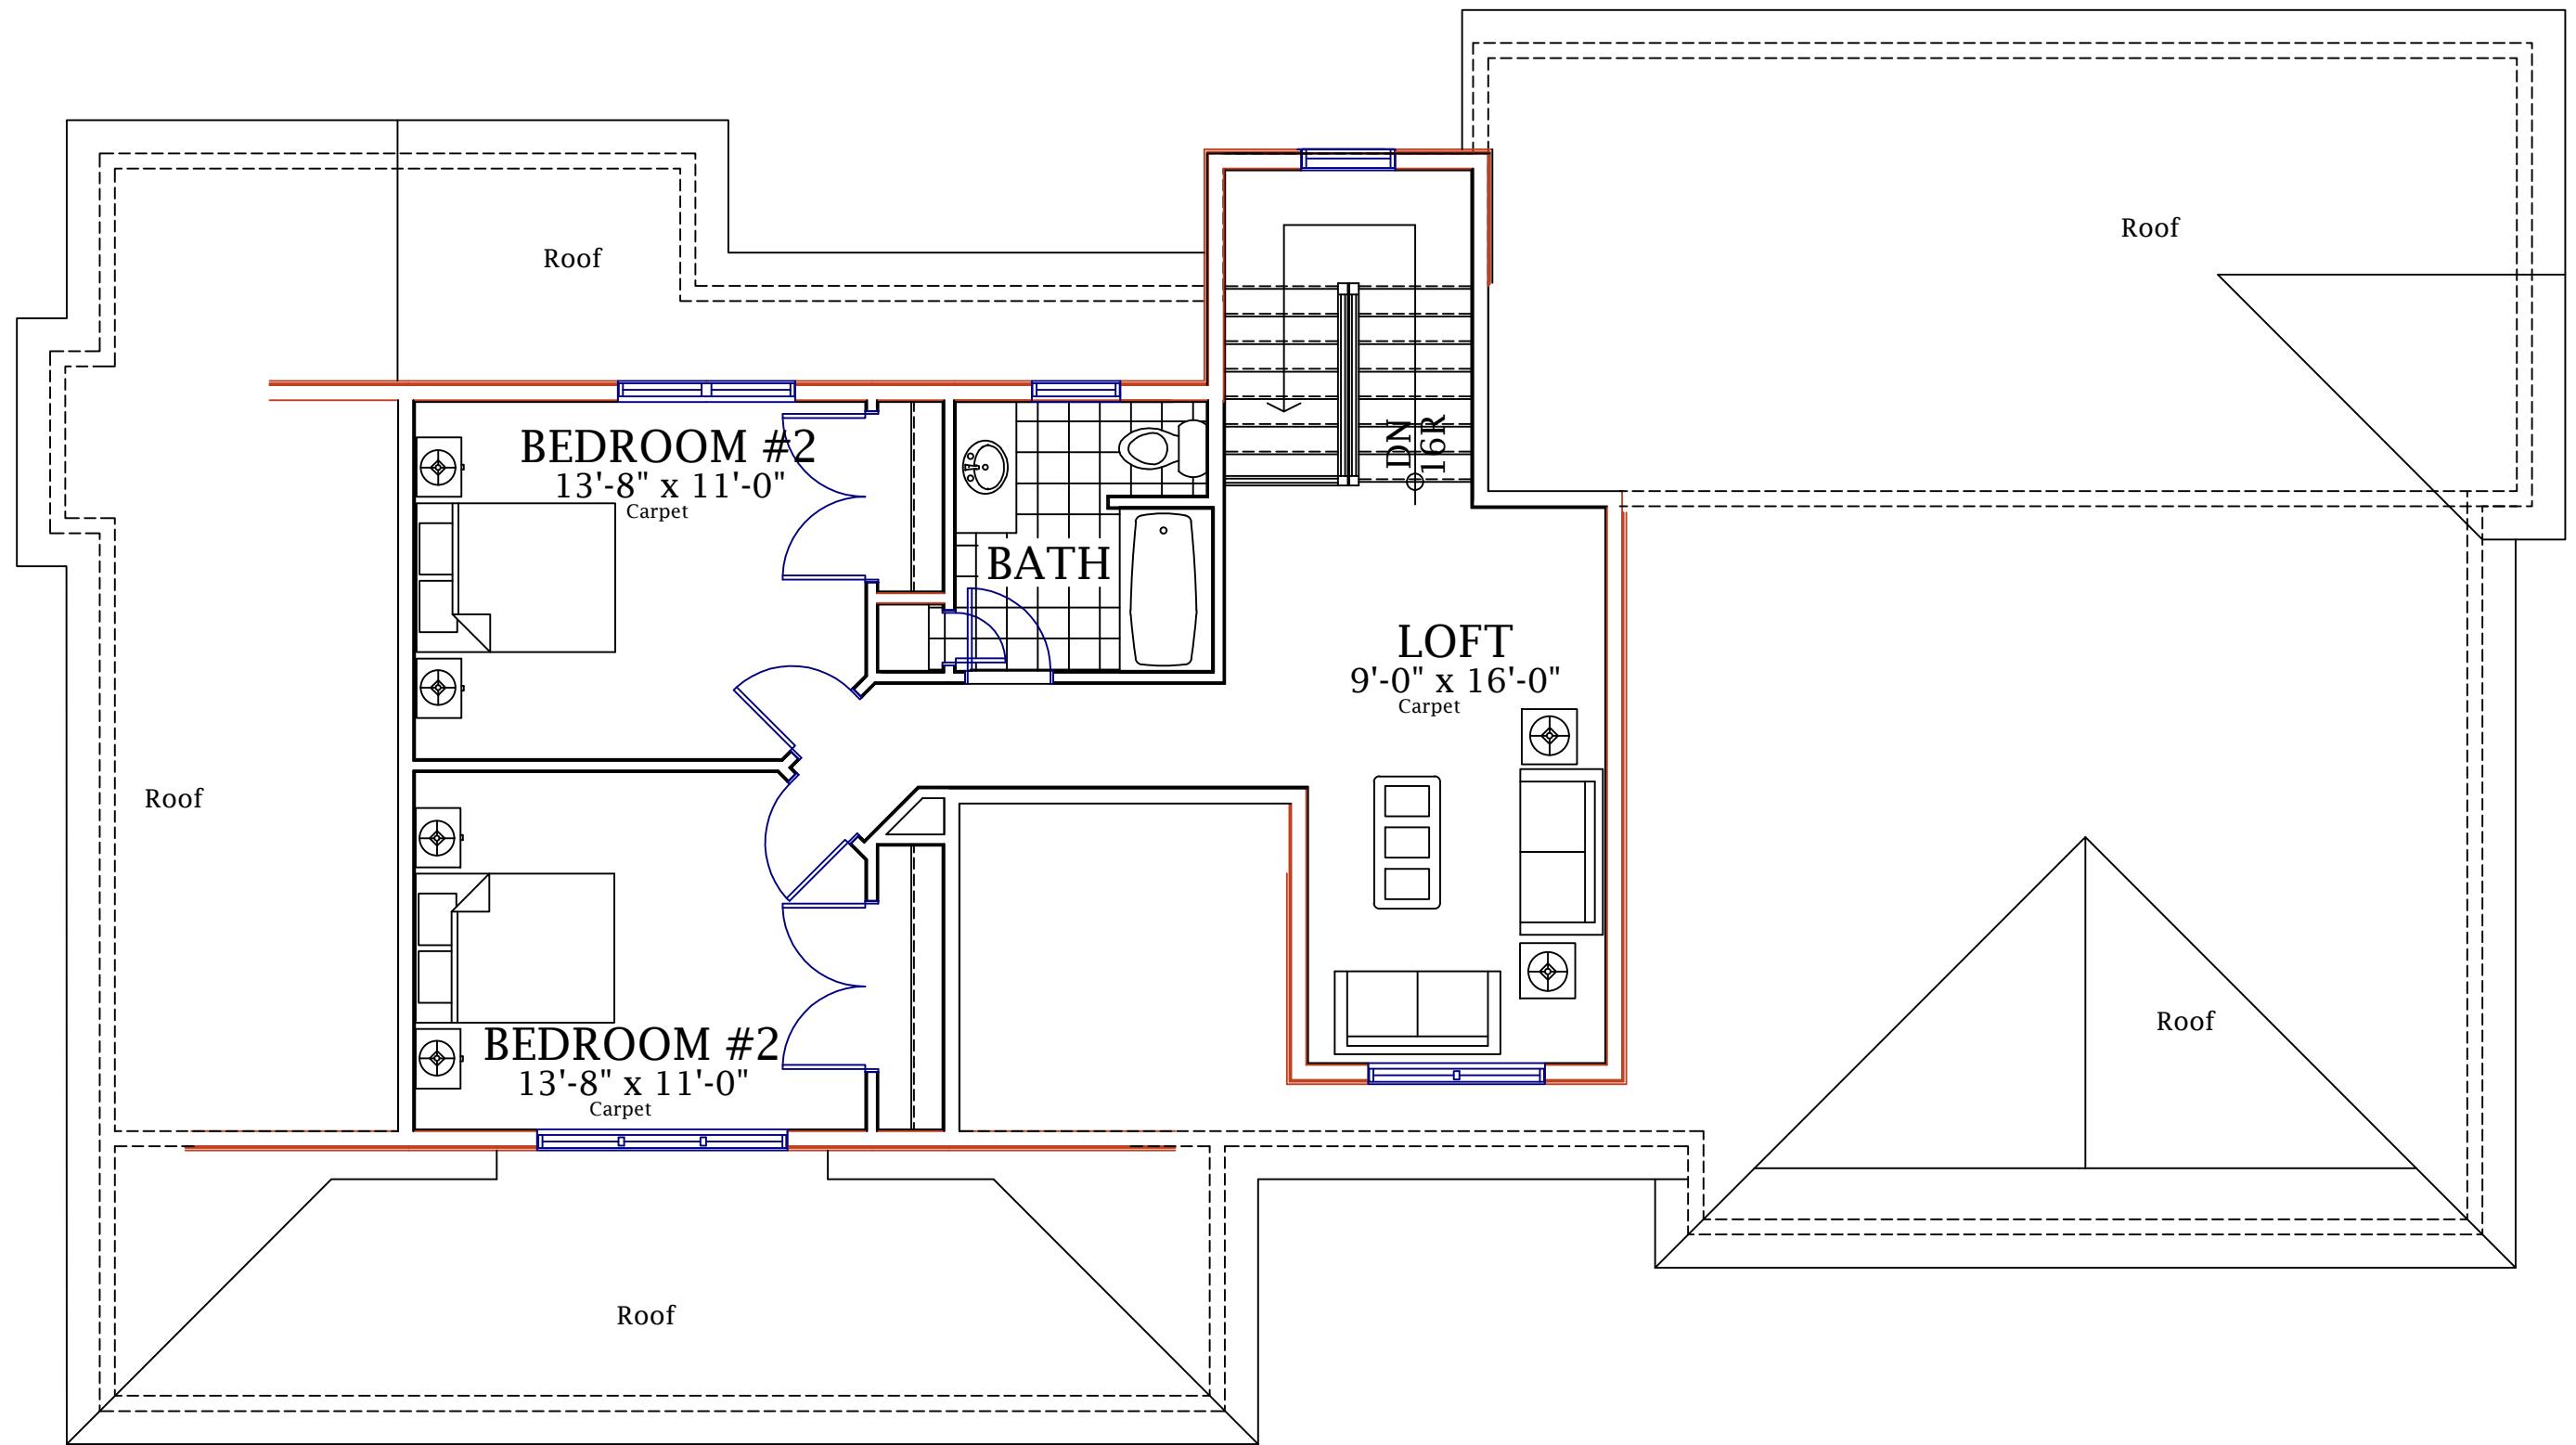

SECOND FLOOR PLAN

LIVING AREA: 688 S.F.